


PROPOSED REMODEL FLOOR PLAN

SCALE: 1/4"=1'-0"

↑
NORTH

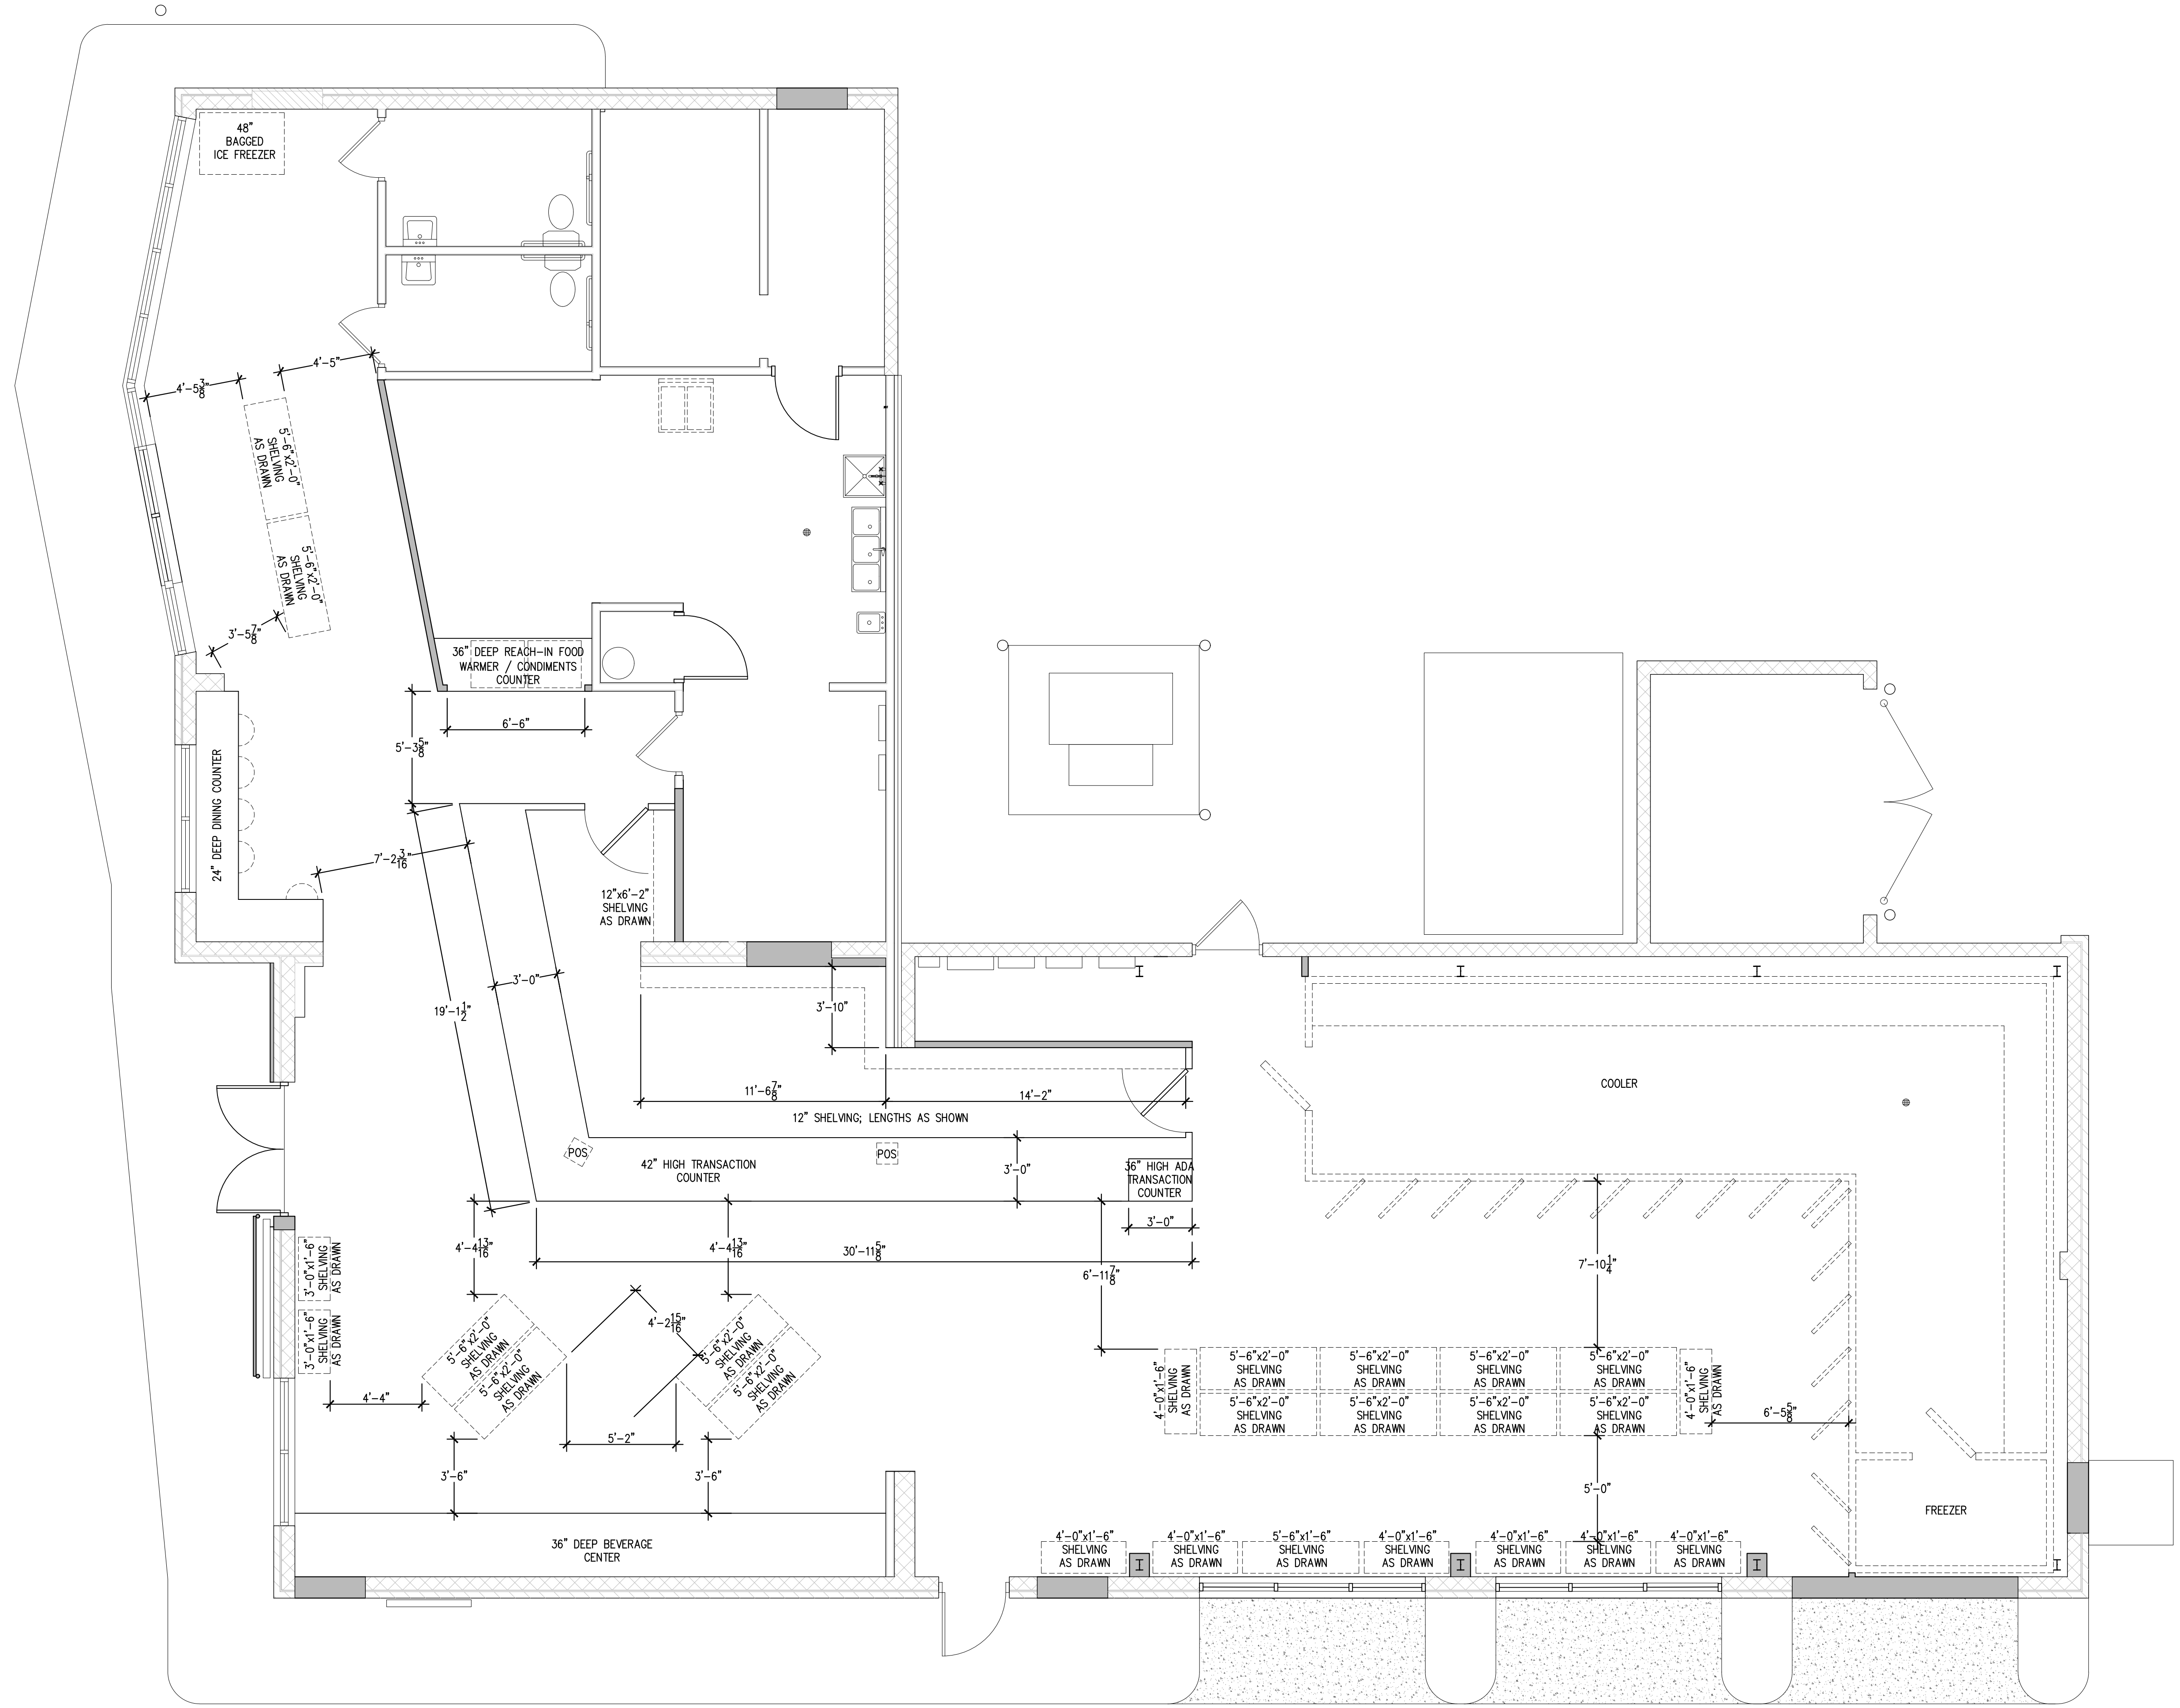

SUBMITTALS / REVISIONS	
1/25/25	PRESENTATION CONCEPT
7	
8	
9	
10	
11	
12	
13	
14	

REMODEL AND EXPANSION OF:
GOOD OIL CO. C-STORE
 9451 CALUMET AVE., MUNSTER, INDIANA 46321

Chester inc.
Architectural Services
 Peter D. Brammer • Joseph M. DiCenzo
 505 Eastway • Phone: (219) 462-3200 • IN 46321

THIS DRAWING IS THE PROPERTY OF CHESTER INC. AND IS NOT TO BE REPRODUCED, COPIED, OR OTHERWISE USED IN ANY MANNER WITHOUT THE WRITTEN PERMISSION OF CHESTER INC. AND ANY SUCH REPRODUCTION OR USE WITHOUT THE WRITTEN PERMISSION OF CHESTER INC. IS PROHIBITED. THE DESIGN AND CONSTRUCTION RESPONSIBILITIES ARE RESERVED BY CHESTER INC.

© Chester, Inc. Architects

DRAWN BY: SJ, JD
 JOB NUMBER: AR-24-36

PROPOSED REMODEL
 FLOOR PLAN

DRAWING NUMBER
PRELIM.
1A