


10020 Calumet Ave - Munster, IN

LIGHTING & CONTROLS

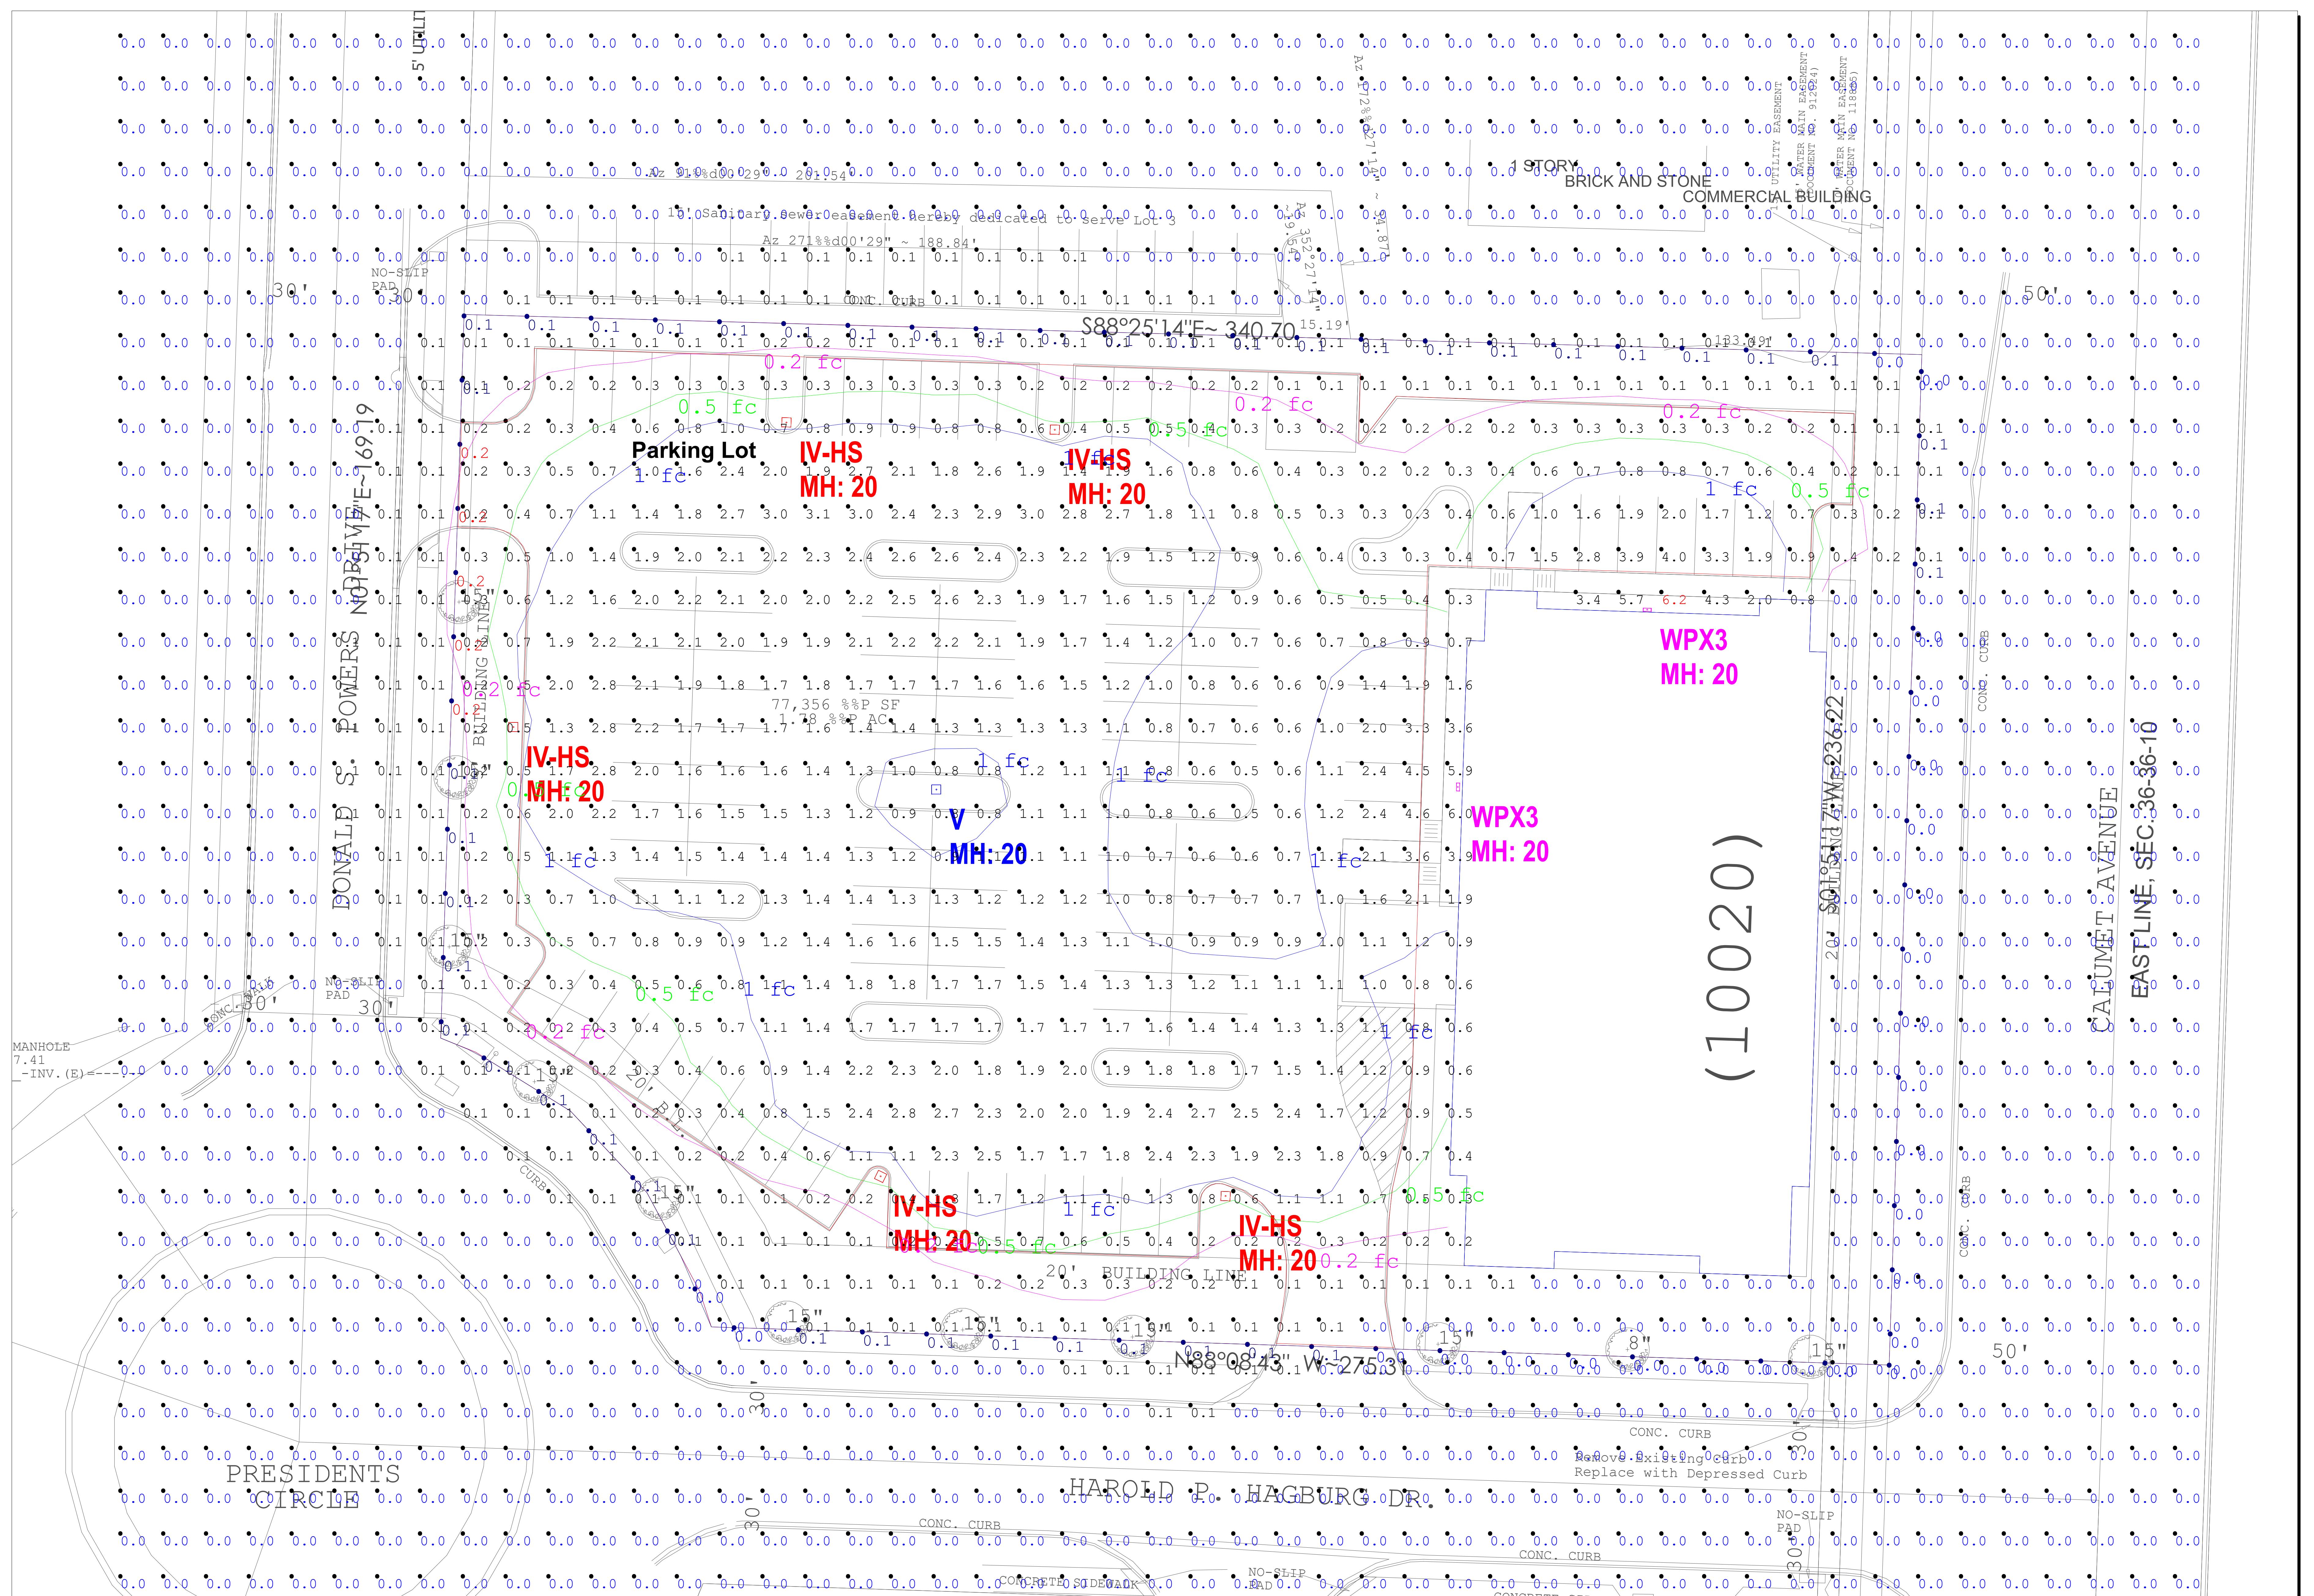

Luminaire Schedule

Symbol	Qty	Label	LLF	Lumens	Watts	Description	[MANUFAC]
■	5	IV-HS	1.000	10510	104	LAJ1-PA2-CPA-IV-48LED-700mA-30K-HS	SUN VALLEY LIGHTING
■	1	V	1.000	9216	78	LAJ1-PA2-CPA-V-48LED-525mA-30K	SUN VALLEY LIGHTING
■	2	WPX3	1.000	9270	72.33	WPX3 LED 40K Mvolt	Lithonia Lighting

Calculation Summary

Label	Units	Avg	Max	Min	Avg/Min	Max/Min
CalcPts_1	Fc	0.39	6.2	0.0	N.A.	N.A.
Property Line	Fc	0.07	0.2	0.0	N.A.	N.A.
Parking Lot	Fc	1.26	4.6	0.0	N.A.	N.A.

Notes :

1. Calculation Work Plane : Grade
2. Fixture Mounting Height : AS NOTED
3. Calculation Point Spacing : 10'x10'